


PARCELA CUADRO DE COORDENADAS		
PUNTO	X	Y
1	320964.59	3126242.87
2	320968.94	3126236.76
3	320974.99	3126231.19
4	320987.33	3126226.27
5	320999.37	3126222.46
6	321000.85	3126221.90
7	321002.83	3126221.71
8	321002.93	3126218.62
9	321006.45	3126215.89
10	321009.66	3126212.50
11	321012.08	3126208.52
12	321013.25	3126205.47
13	321012.14	3126200.55
14	321011.57	3126200.44
15	321007.08	3126202.46
16	321006.30	3126203.56
17	321002.17	3126203.66
18	320980.07	3126204.41
19	320967.97	3126204.82
20	320965.16	3126229.06
21	320964.39	3126236.28
22	320963.94	3126240.74

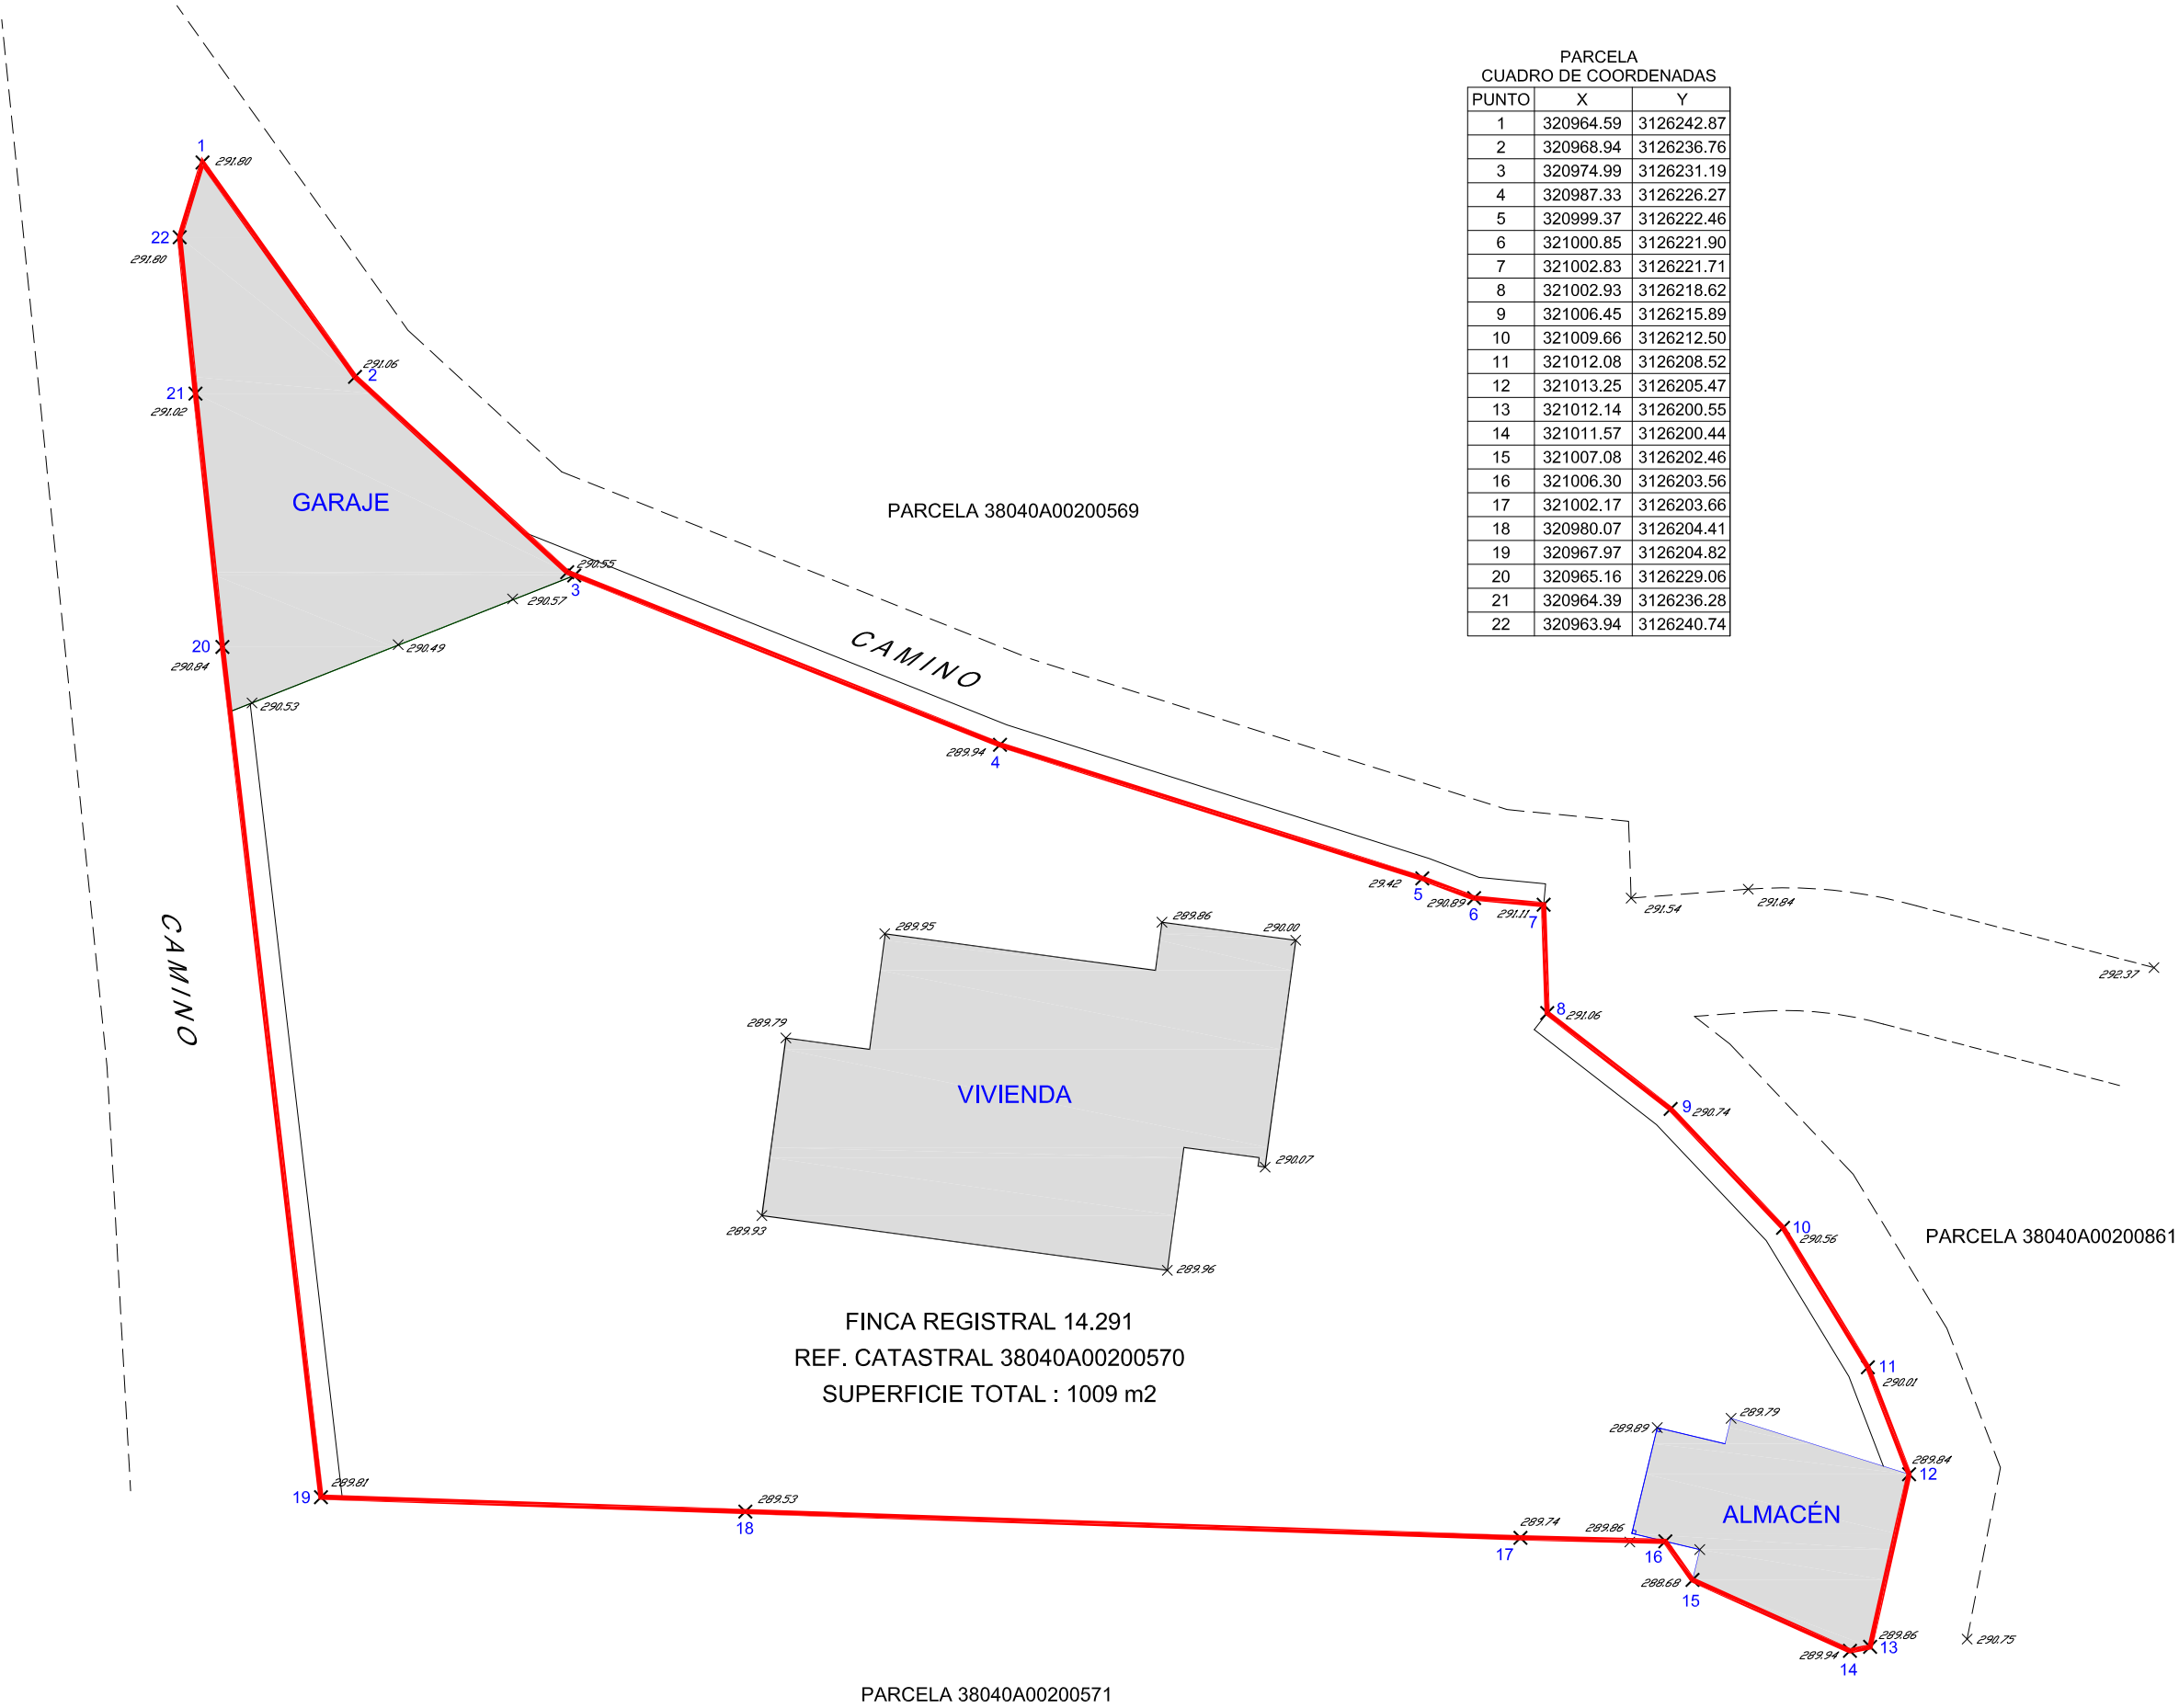

CUADRO DE SUPERFICIES DE LA FINCA	
SUPERFICIE OCUPADA POR LAS EDIFICACIONES	217 m2
SUPERFICIE LIBRE DE EDIFICACIÓN	792 m2
SUPERFICIE TOTAL DE LA FINCA	1009 m2